

Little Canada | MN 55117
2885 Country Drive



For Lease



PROPERTY HIGHLIGHTS

- 32,670 SF multi-tenant, office/warehouse building
- Drive-in and dock loading
- 14'-16' clear height
- 9' ceilings in office
- Freeway visibility
- Convenient access to I-35E via Country Drive and Little Canada Road



4771 Bald Eagle Avenue | 101
White Bear Lake | MN 55110
www.TITUScre.com



Mike Brass
612-750-4312
mike@mikebrass.com

Little Canada | MN 55117
2885 Country Drive



For Lease

AVAILABLE FOR LEASE

SUITE 100:

2,200 Square Feet of Office
\$12.00 PSF for Office

SUITE 110:

1,000 Square Feet of Office
\$12.00 PSF for Office

CONTIGUOUS

SUITE 100 & 110:

3,200 Square Feet of Office
\$12.00 PSF for Office

SUITE 135-140:

6,415 Square Feet Total
2,125 Square Feet of Office
4,290 Square Feet of Warehouse
1 Dock door
14' Clear height

NET LEASING RATES

\$10.00 PSF for Office
\$6.00 PSF for Warehouse

2025 ESTIMATED TAX AND CAM

\$2.92 PSF for Tax
\$2.34 PSF for CAM
\$5.26 TOTAL PSF

ESTIMATED MONTHLY RENT

Suite	Total SF	Office SF	WHS SF	Net Office PSF	Net WHS PSF	Total Net/ Month	CAM PSF	EST Tax & Cam/ Month	Total/ Month
100	1,000	1,000	-	\$12.00	-	\$1,000	\$5.26	\$438	\$1,438
110	2,200	2,200	-	\$12.00	-	\$2,200	\$5.26	\$964	\$3,164
100 & 110	3,200	3,200	-	\$12.00	-	\$3,200	\$5.26	\$1,402	\$4,602
135-140	6,415	2,125	4,290	\$10.00	\$6.00	\$3,916	\$5.26	\$2,812	\$6,728

4771 Bald Eagle Avenue | 101
White Bear Lake | MN 55110
www.TITUScre.com




Mike Brass
612-750-4312
mike@mikebrass.com

For Lease

**Available
Suite 100
2,200 SF of Office**

**Available
Suite 110
1,000 SF of Office**

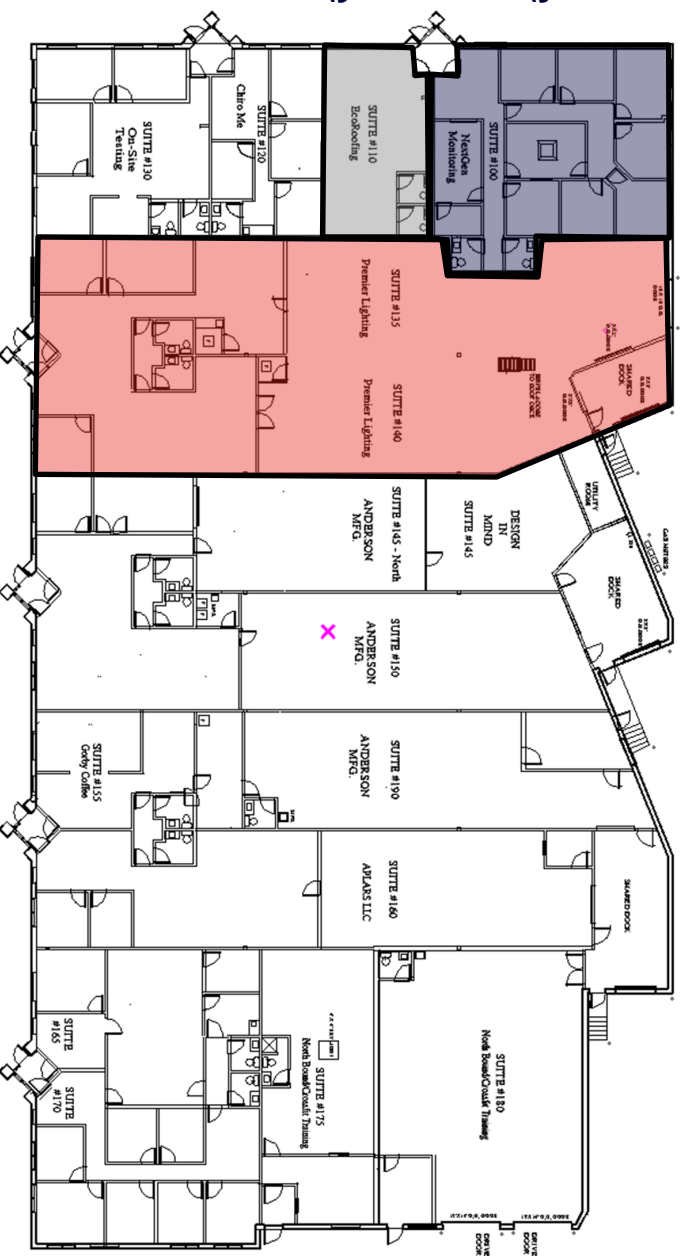

KANDICE HEIGHTS I
LITTLE CANADA RD & INTERSTATE 35E
LITTLE CANADA, MINNESOTA

BUILDING FLOOR PLAN - TENANTS

SCALE 1/8" = 1'-0" 32,670 SQ FT


Mike Brass
612-750-4312
mike@mikebrass.com

Little Canada | MN 55117
2885 Country Drive



For Lease

Available
Suite 100
2,200 SF

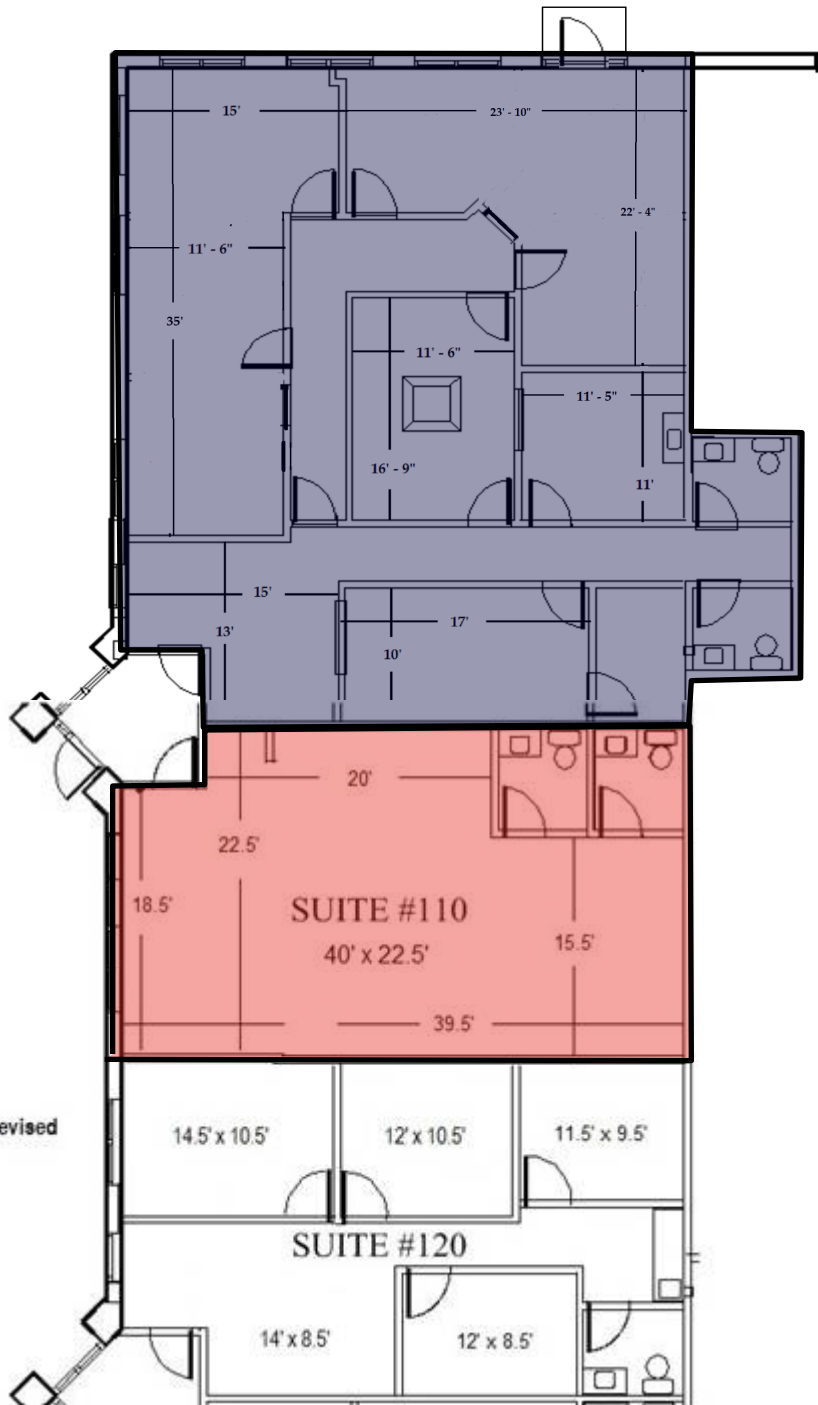

4771 Bald Eagle Avenue | 101
White Bear Lake | MN 55110
www.TITUScre.com




Mike Brass
612-750-4312
mike@mikebrass.com

Little Canada | MN 55117
2885 Country Drive



For Lease

Available
Suite 135/140
Office Layout

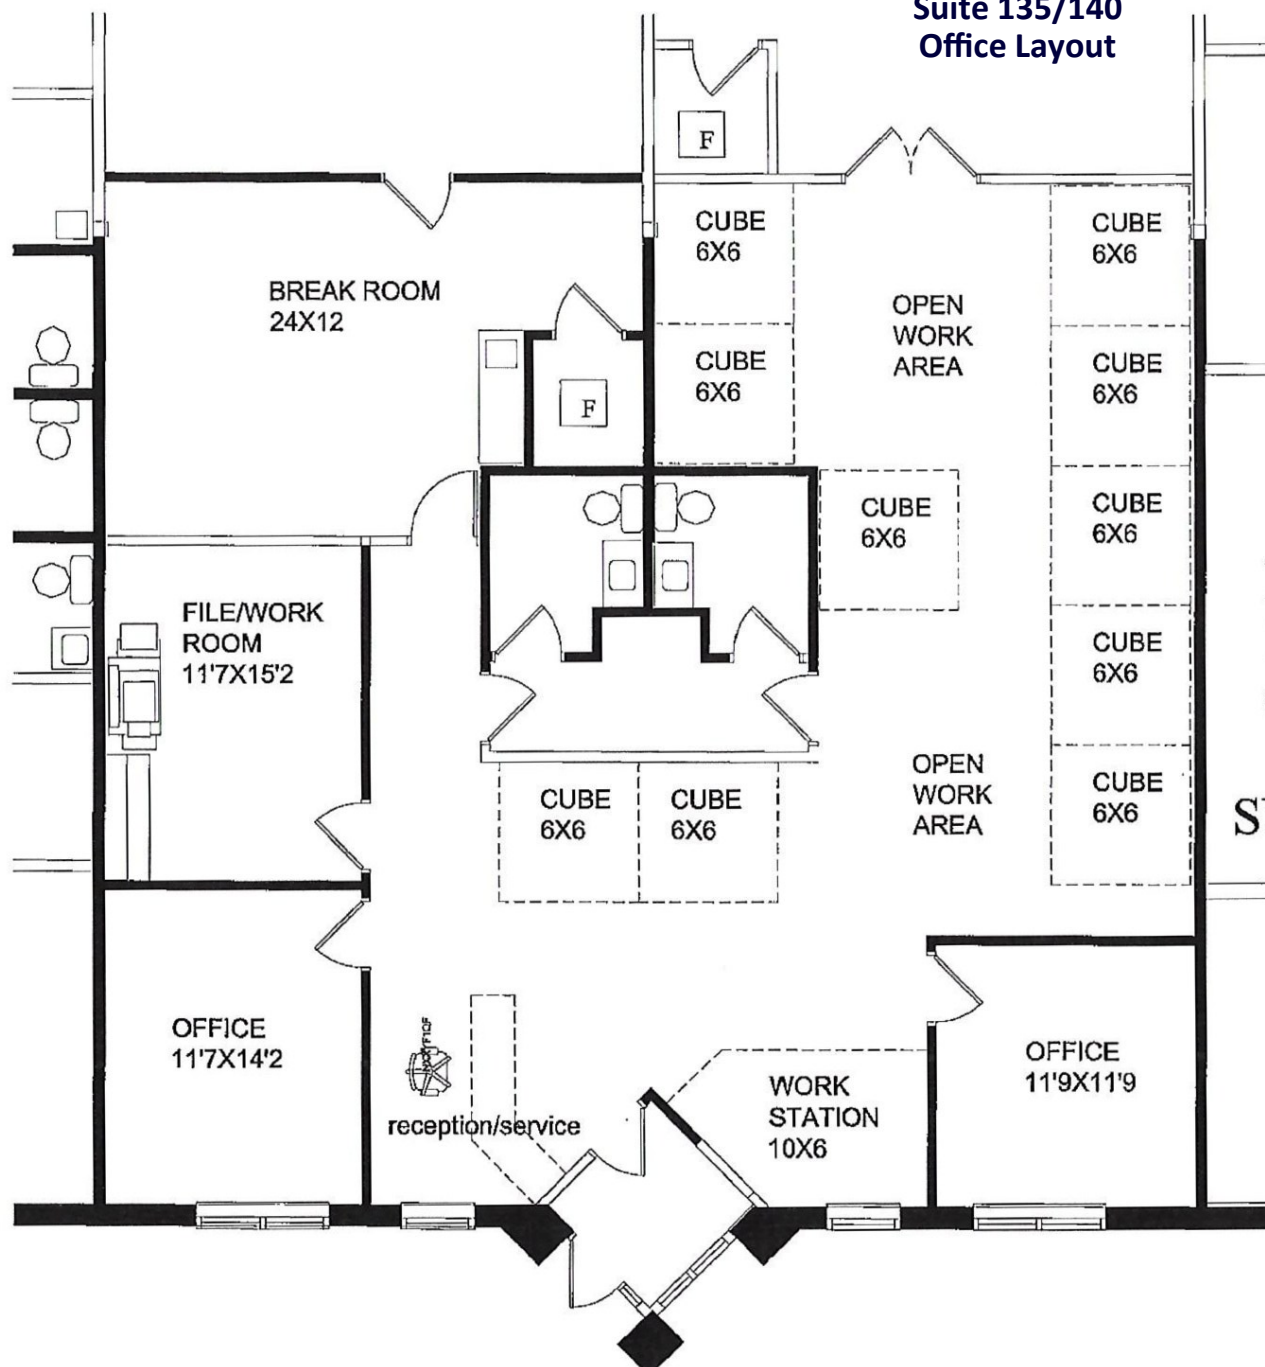

4771 Bald Eagle Avenue | 101
White Bear Lake | MN 55110
www.TITUScre.com



Mike Brass
612-750-4312
mike@mikebrass.com